



- Notes
- Copyright in this drawing remains the property of BM3 Architecture Limited.
 - Do not scale this drawing. Work to figured dimensions only.
 - Contractors and consultants are to advise BM3 Architecture Limited of any discrepancies.

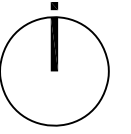

- KEY:
- SITE BOUNDARY
 - PHASE 1 AND OTHER LAND NOT DEVELOPED

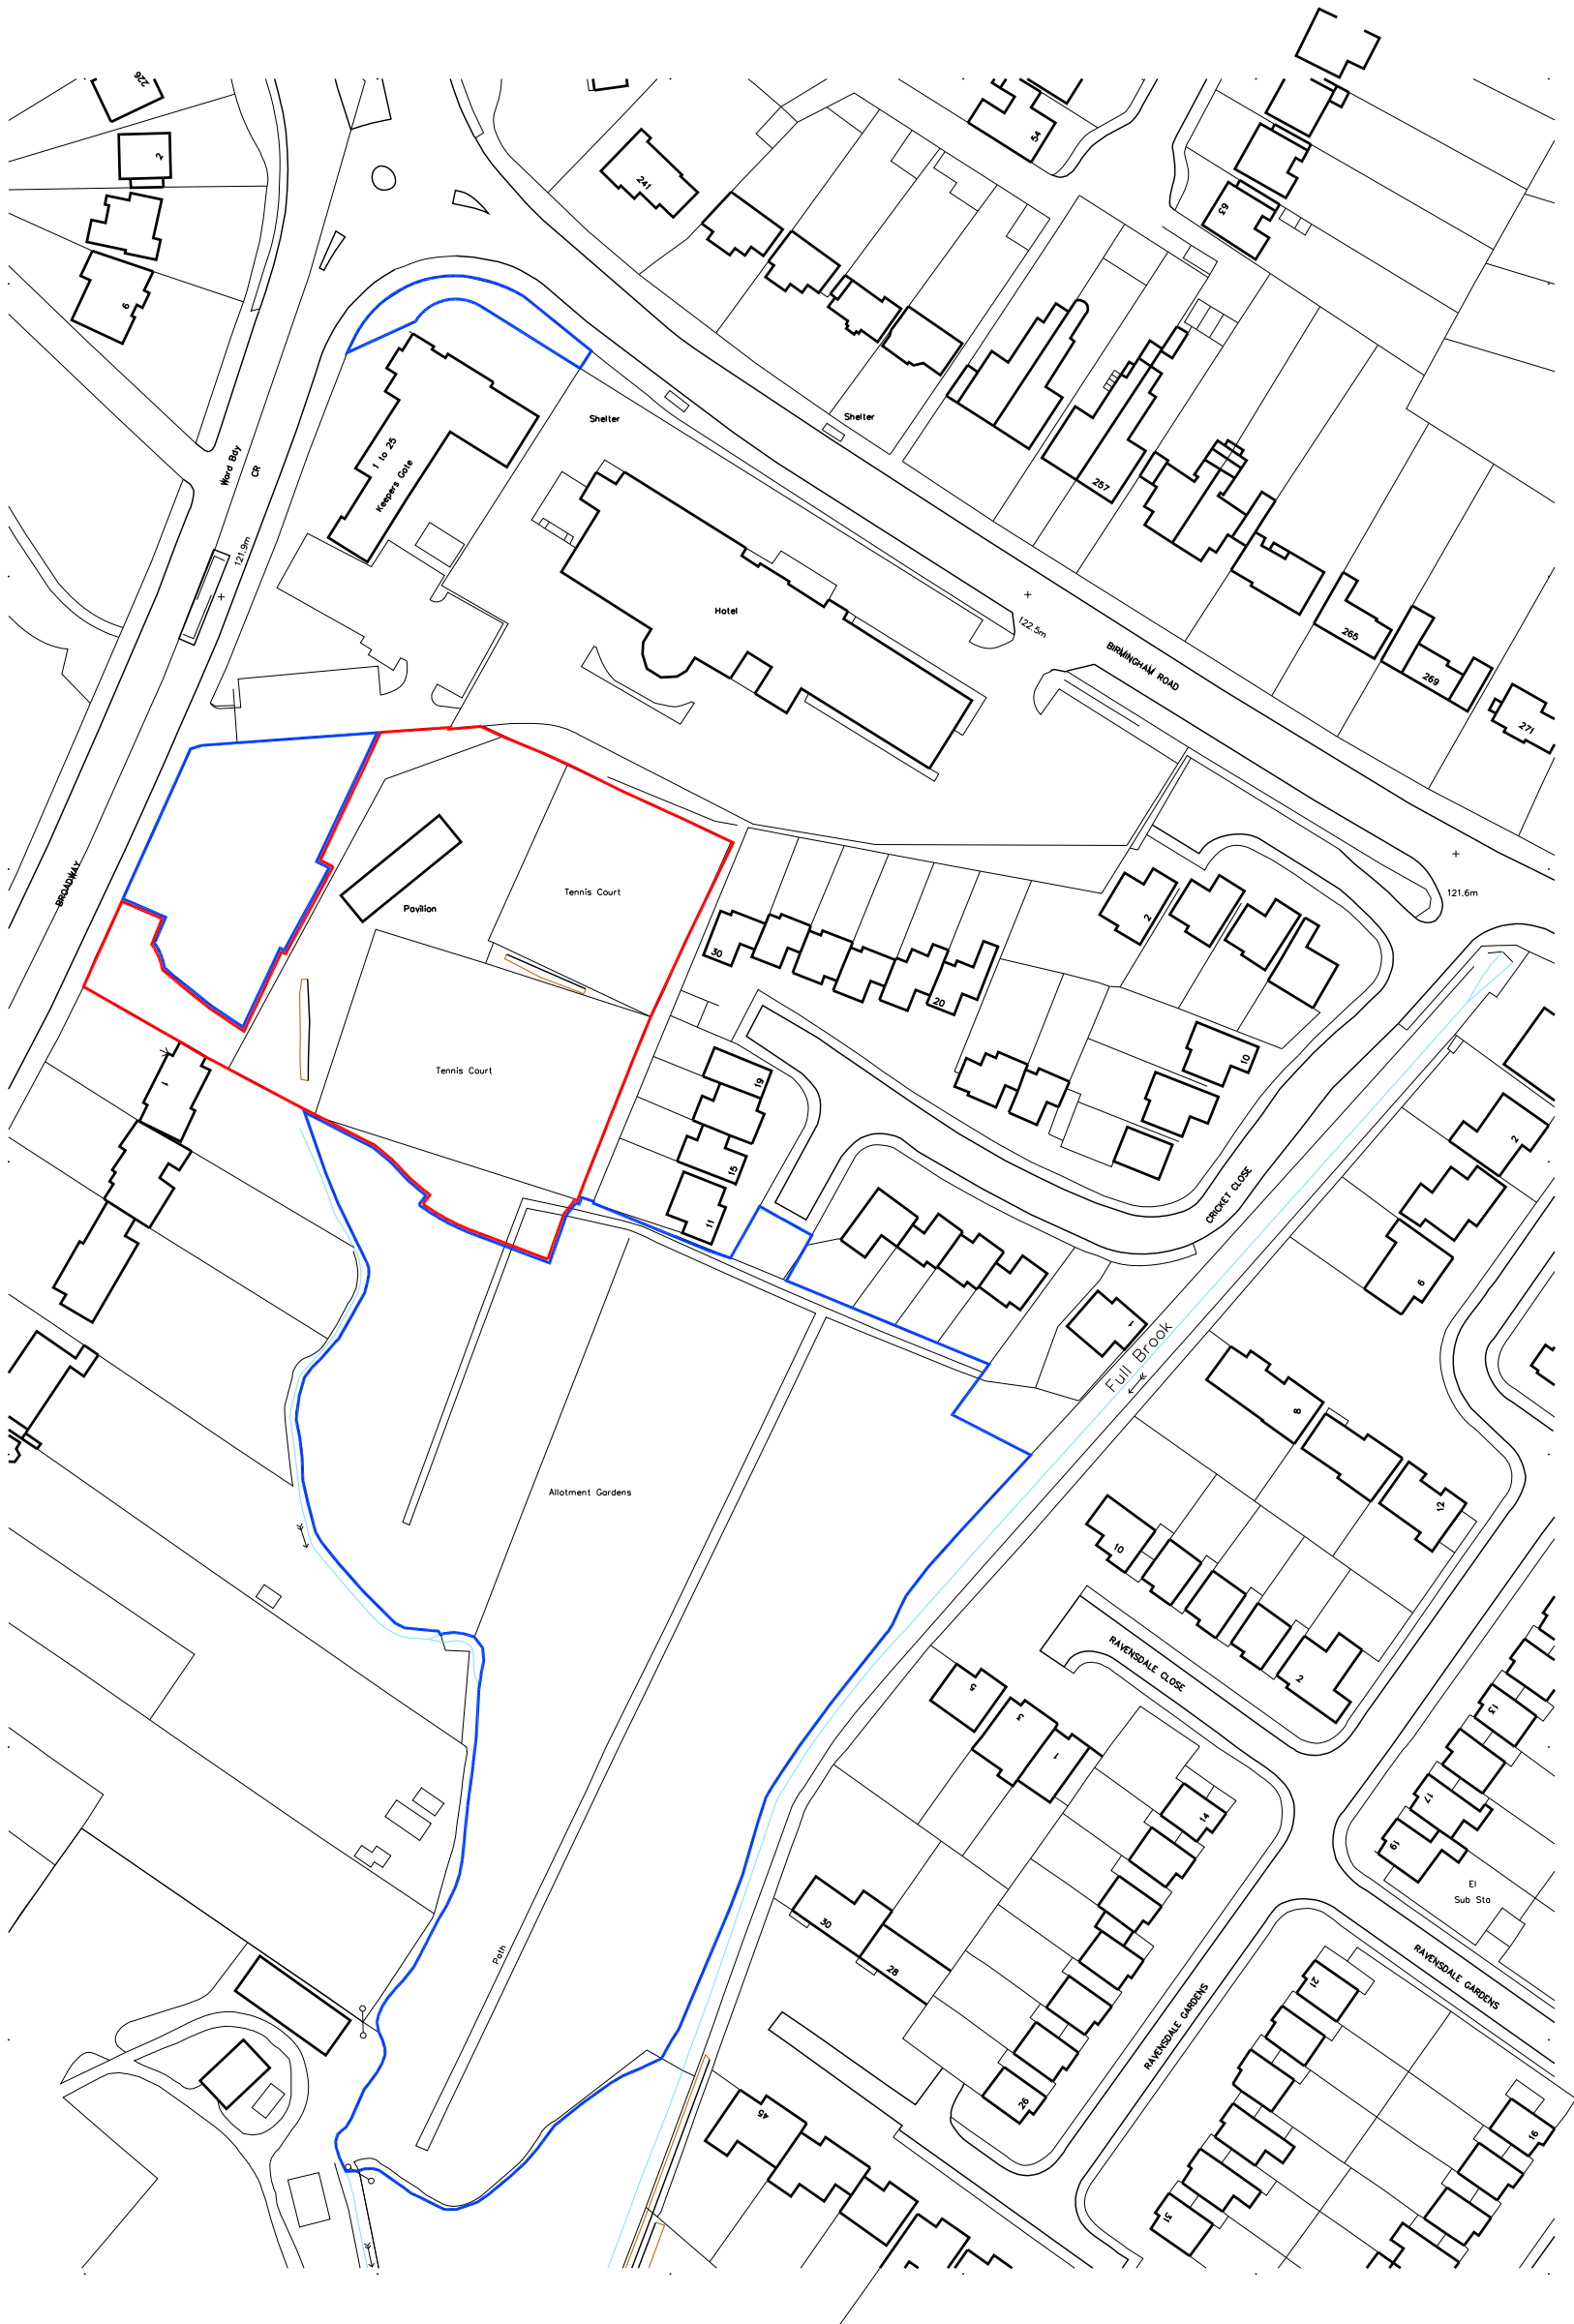

Revision A	Date 99.99.99	By ZZ	Chkd ZZ	Project CRICKET CLOSE WALSALL PHASE 2	Drawing LOCATION PLAN	Client CRICKET CLOSE LLP
				Scale 1:1250@A3	Dated JAN 2024	Job No. 71784
				Drawing No. D00	Drawn by NV	Checked NW
				CISfb Element PLANNING	Revision --	

